


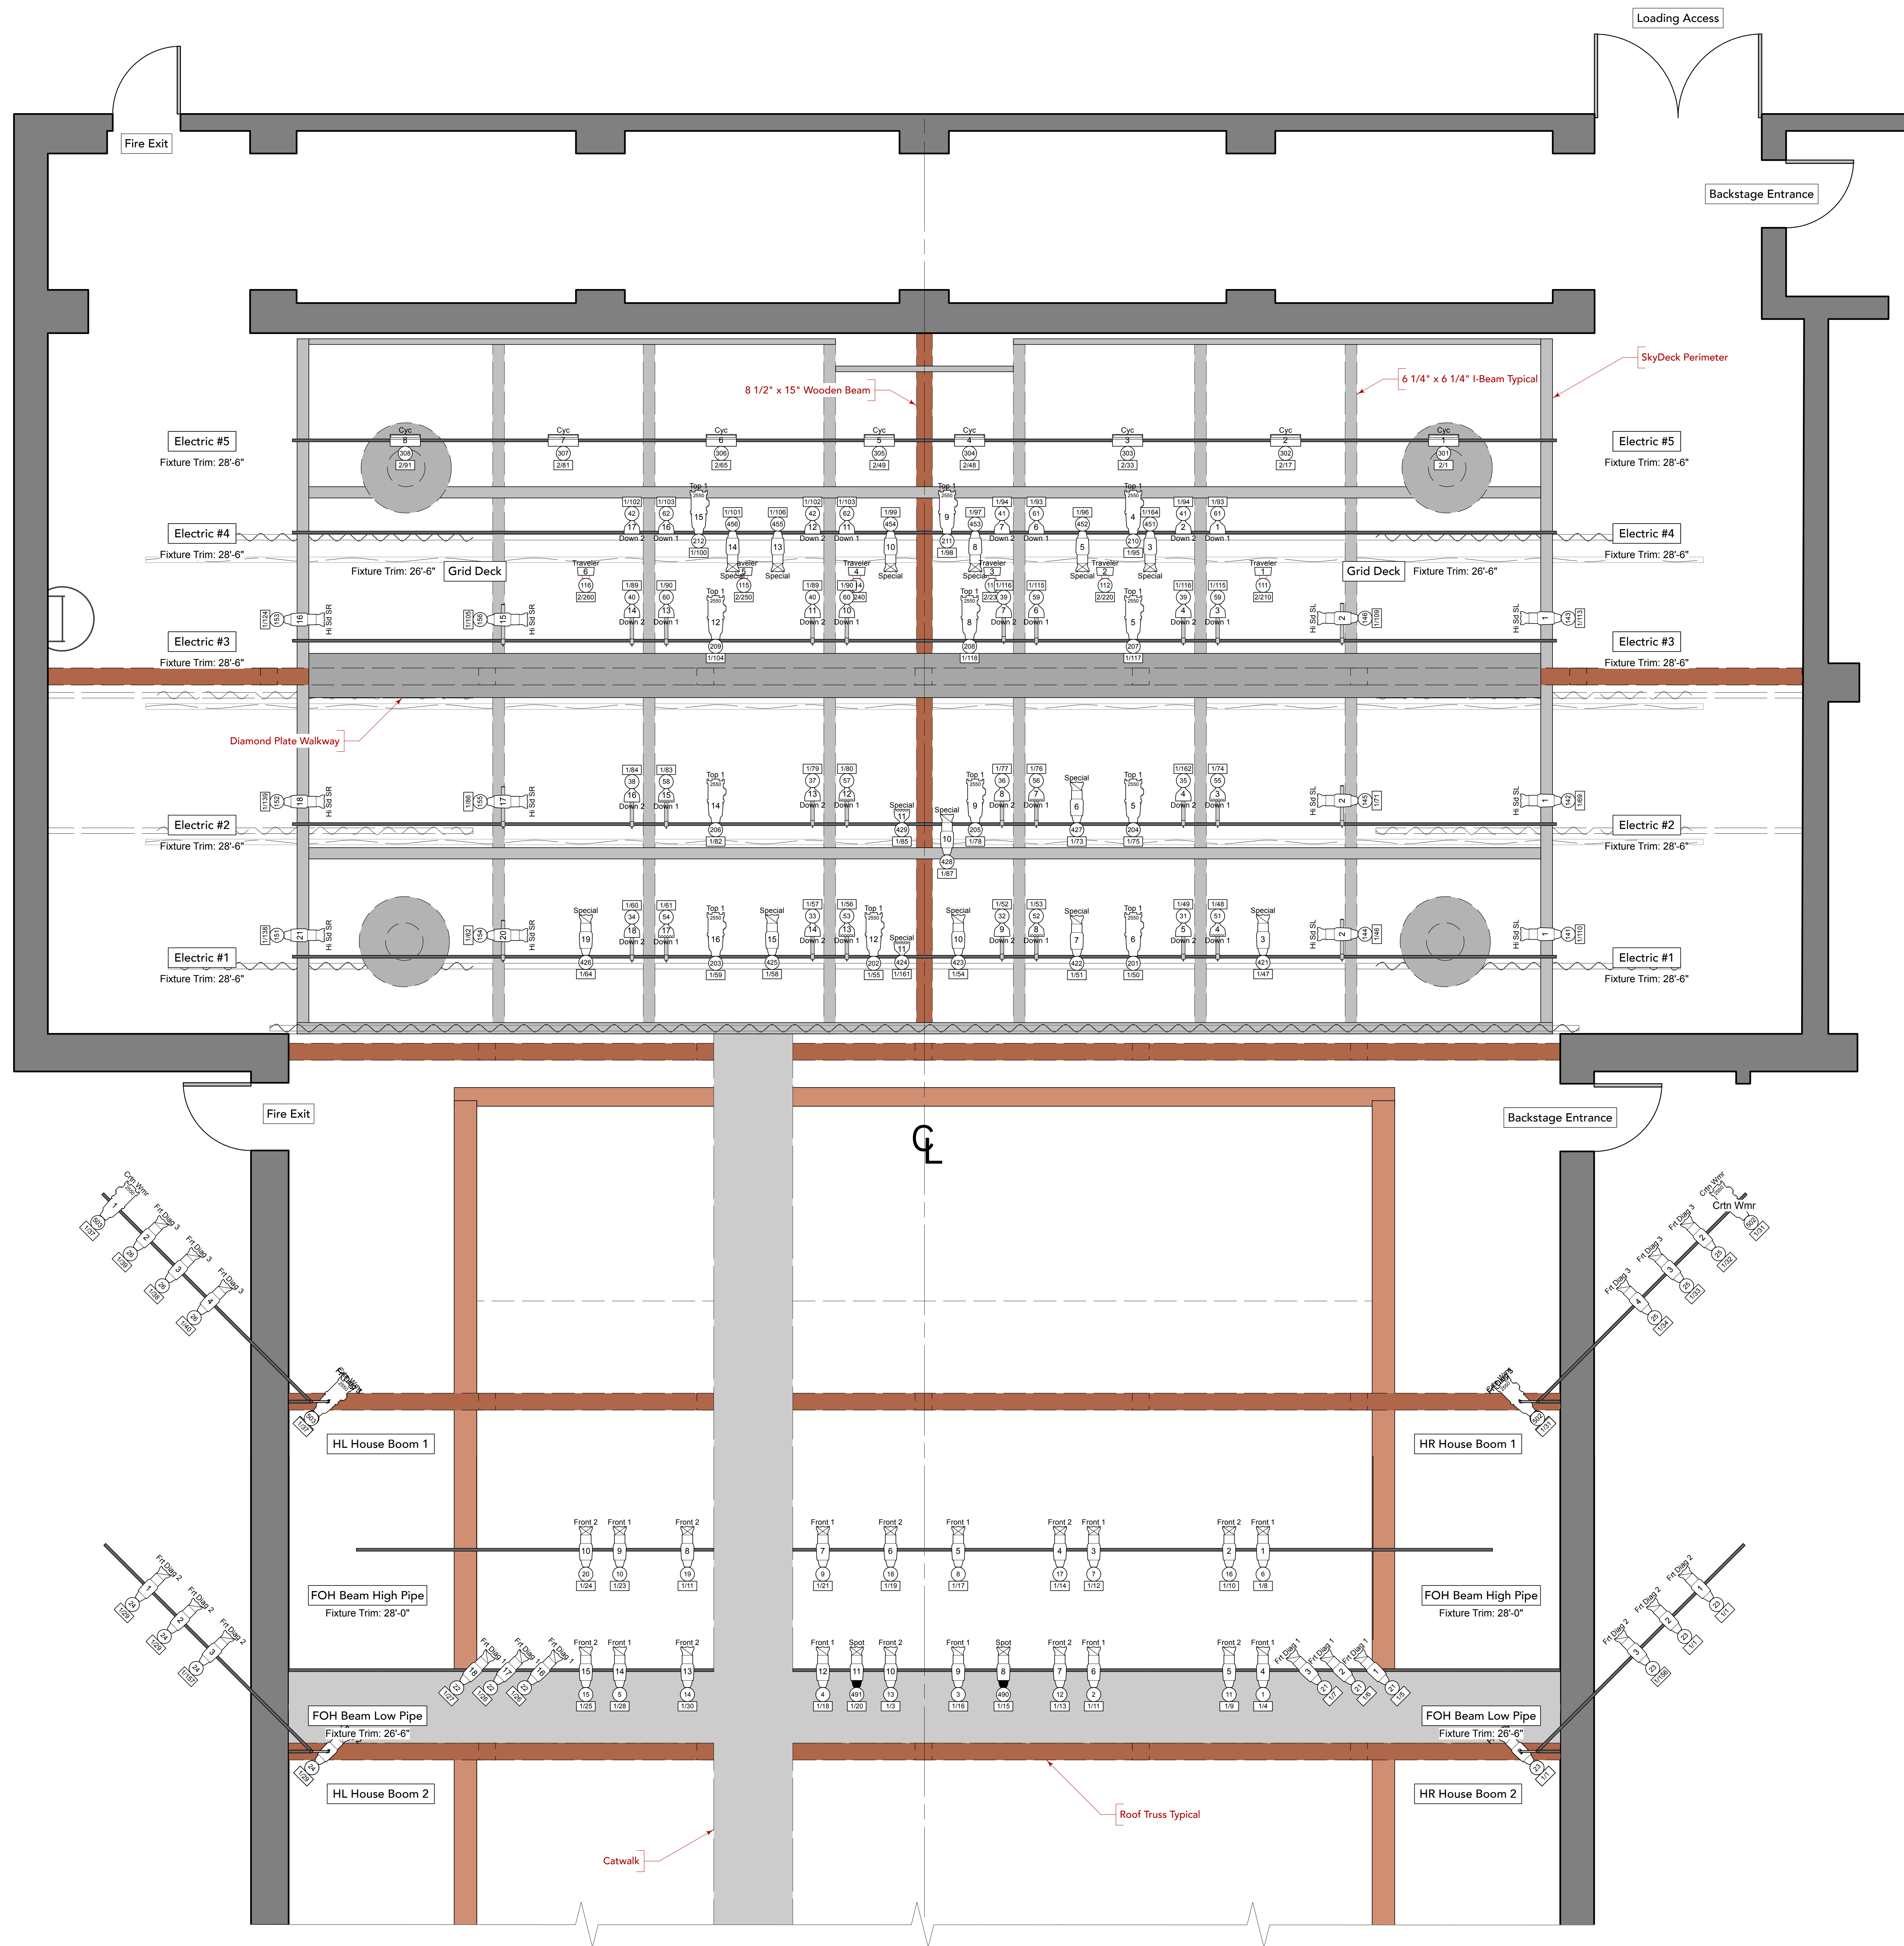

GRID LIGHT PLOT

122 Hourglass Dr, Stowe, VT 05672

Drawn by: Phillip Franck

Scale: 3/8" = 1'-0" February 25, 2026

PAGE 1 OF 2



KEY

Symbol	Instrument Type
	S4-50, 575w
	S4-36, 575w
	S4-26, 575w
	S4-19, 575w
	S4-2550 Zoom, 575w
	S4 PARnel, 575w
	S4 PAR WFL, 575w
	S4 PAR MFL, 167w
	S4 PAR NSP, 167w
	S4 PAR VNSP, 167w
	Martin Thrill PAR, 30w
	Chauvet Ovation F1C, 138w
	18' Side Arm

LEGEND

Color	Purpose
Unit #	
75w	
Central	
Unit/Address	



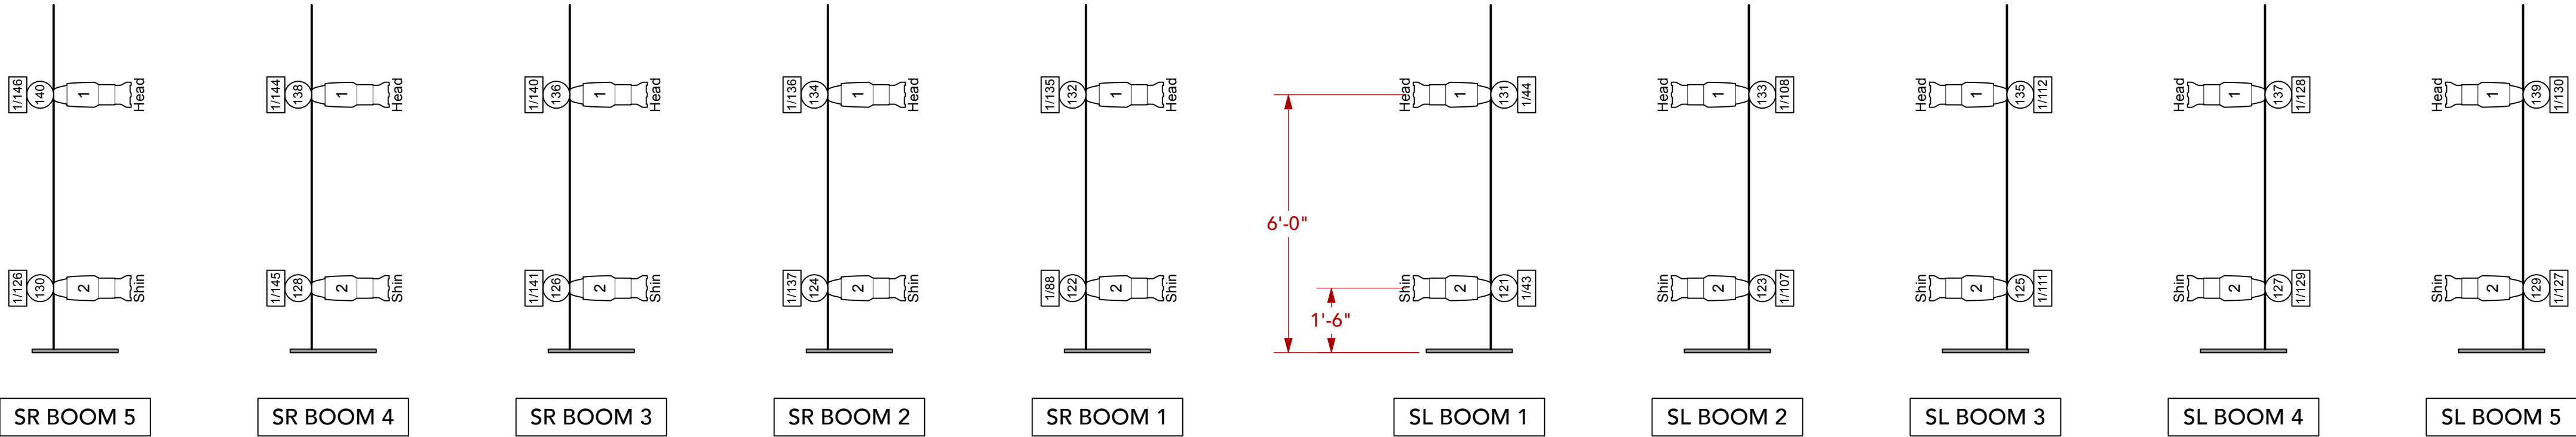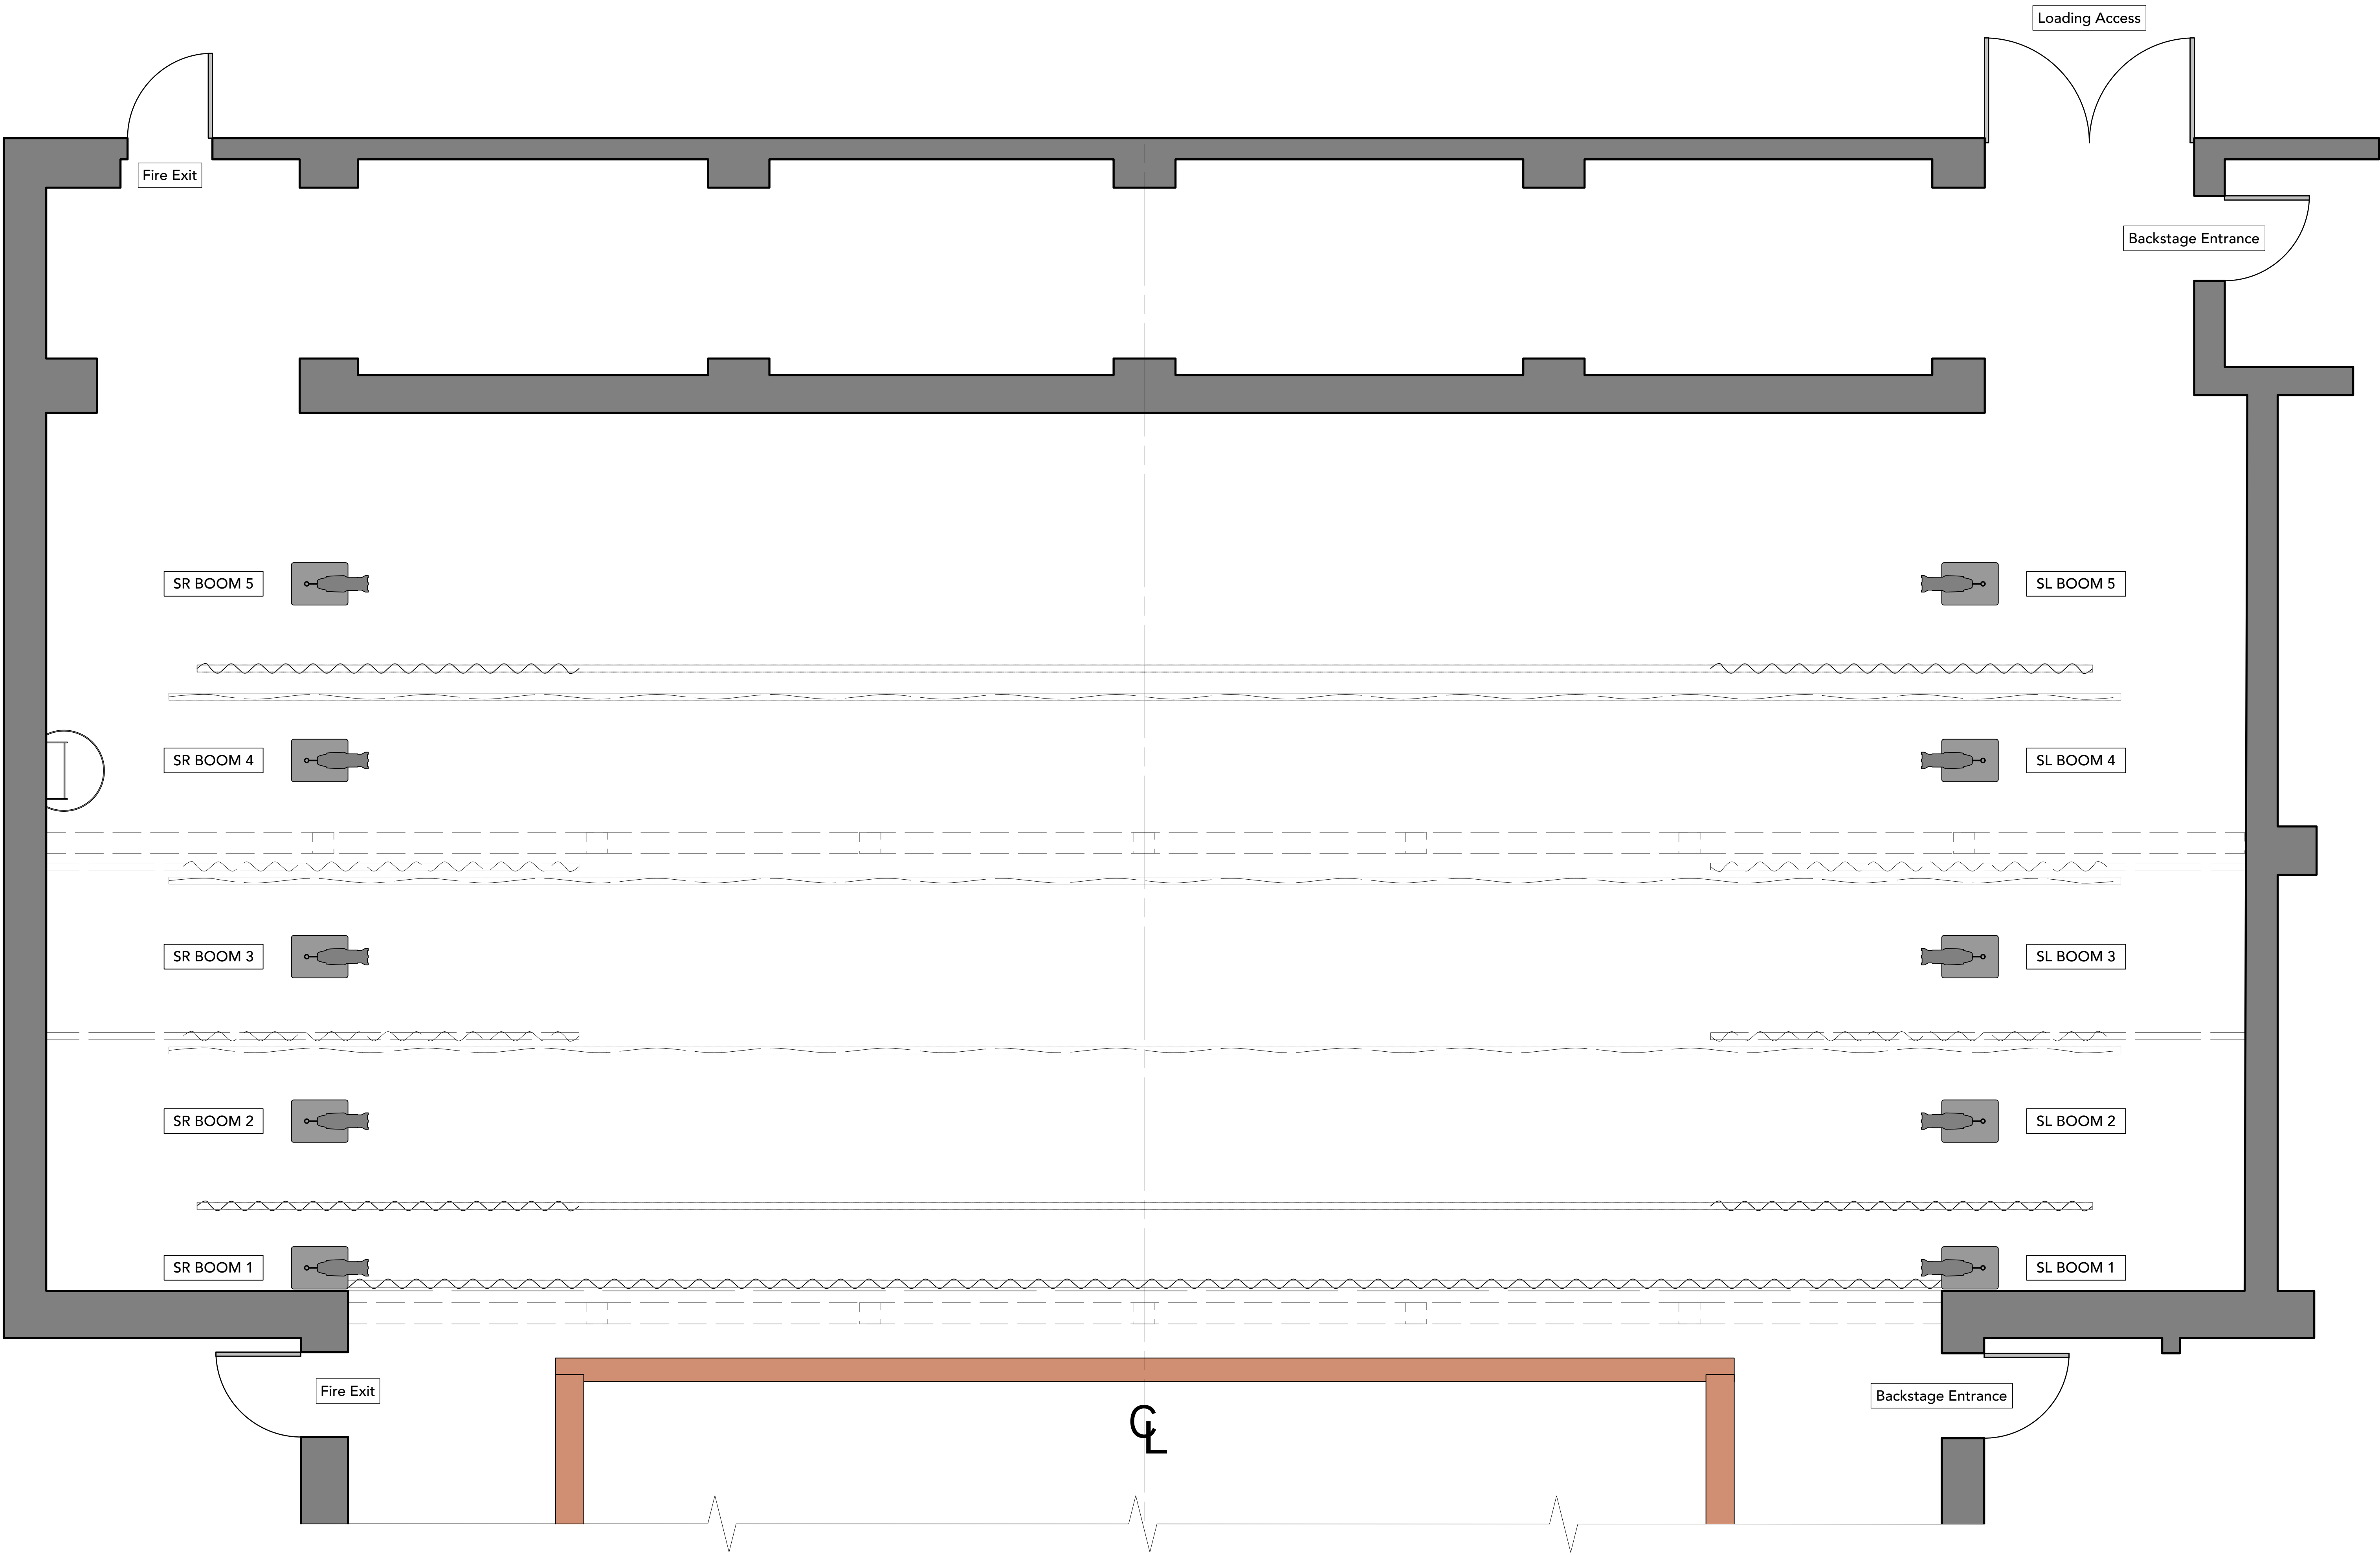

Please Note:
Lighting Booms are not typically deployed
except for dance performances.
Please discuss Lighting Boom usage with
Director of Production or Lighting Supervisor

DECK LIGHT PLOT

122 Hourglass Dr, Stowe, VT 05672

Drawn by: Phillip Franck

Scale: 3/8" = 1'-0" February 25, 2026

PAGE 2 OF 2

KEY

Symbol	Instrument Type
	S4-50, 575w
	S4-36, 575w
	S4-26, 575w
	S4-19, 575w
	S4-2550 Zoom, 575w
	S4 PARNet, 575w
	S4 PAR WFL, 575w
	S4 PAR MFL, 167w
	S4 PAR NSP, 167w
	S4 PAR VNSP, 167w
	Martin Thrill PAR, 30w
	Chauvet Ovation F1C, 138w
	18' Side Arm

LEGEND

Color	Purpose
	Unit #
	Channel
	Unit Address

